


West Elevation

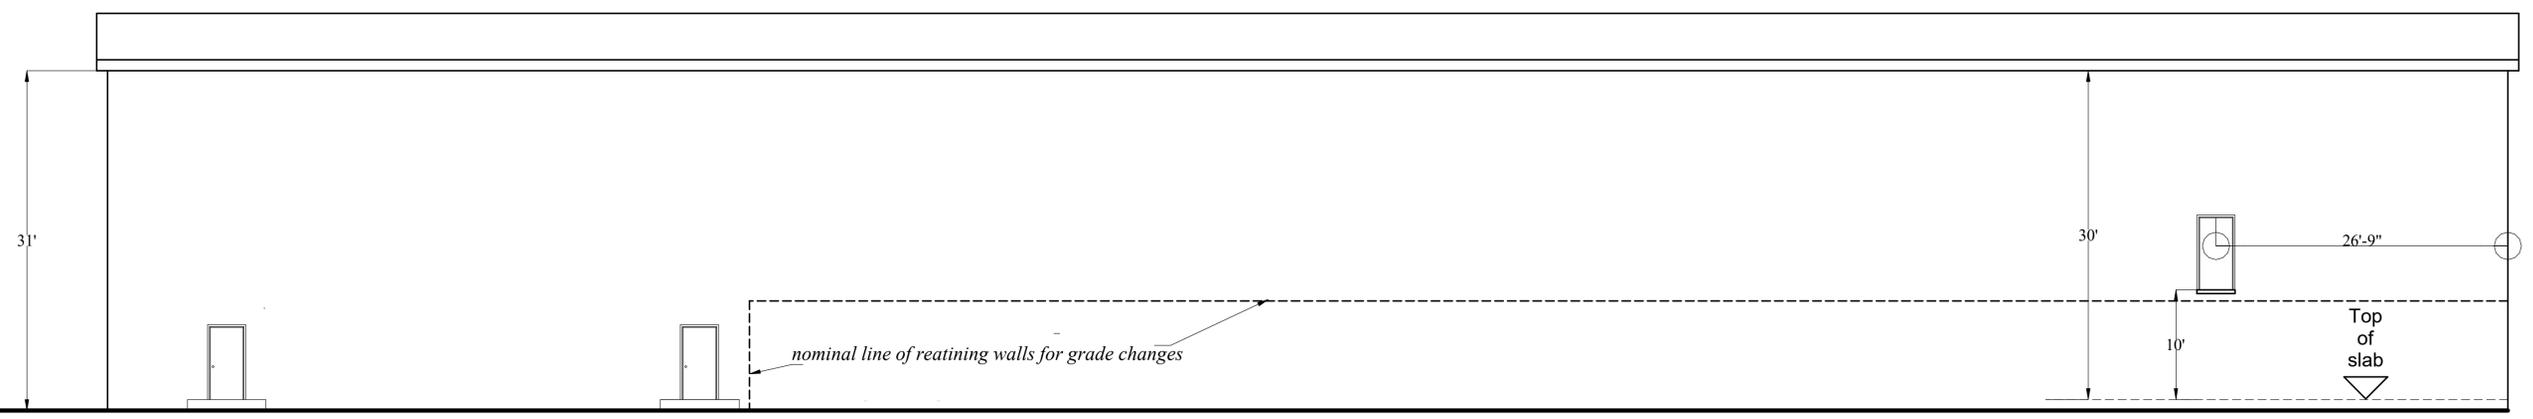

East Elevation

REVISION			
3/19/2021	v02.0	Ifan Payne	First issue based on measured survey
4/28/2021	v02.1	Ifan Payne	Corrected dimensions
5/8/2021	v03.0	Ifan Payne	Changed steel shell
6/28/2021	v04.0	Ifan Payne	Version for pre-engineered contractor

- NOTES**
1. These drawings do not represent fabrication details of structural or non-structural elements.
  2. These drawings do not represent any construction details.
  3. All external personal doors are standard steel 36" x 80"
  4. Dimensions of all door openings are nominal, to be checked by the fabricator.
  5. Placement of the centerline of doors is indicated on A-4, East & West Elevations, and on A-5b, 1<sup>st</sup> Floor Plan.

# A-2-04 West + East Elevations Warehouse Fabrication Layout v04.0

