


South Elevation

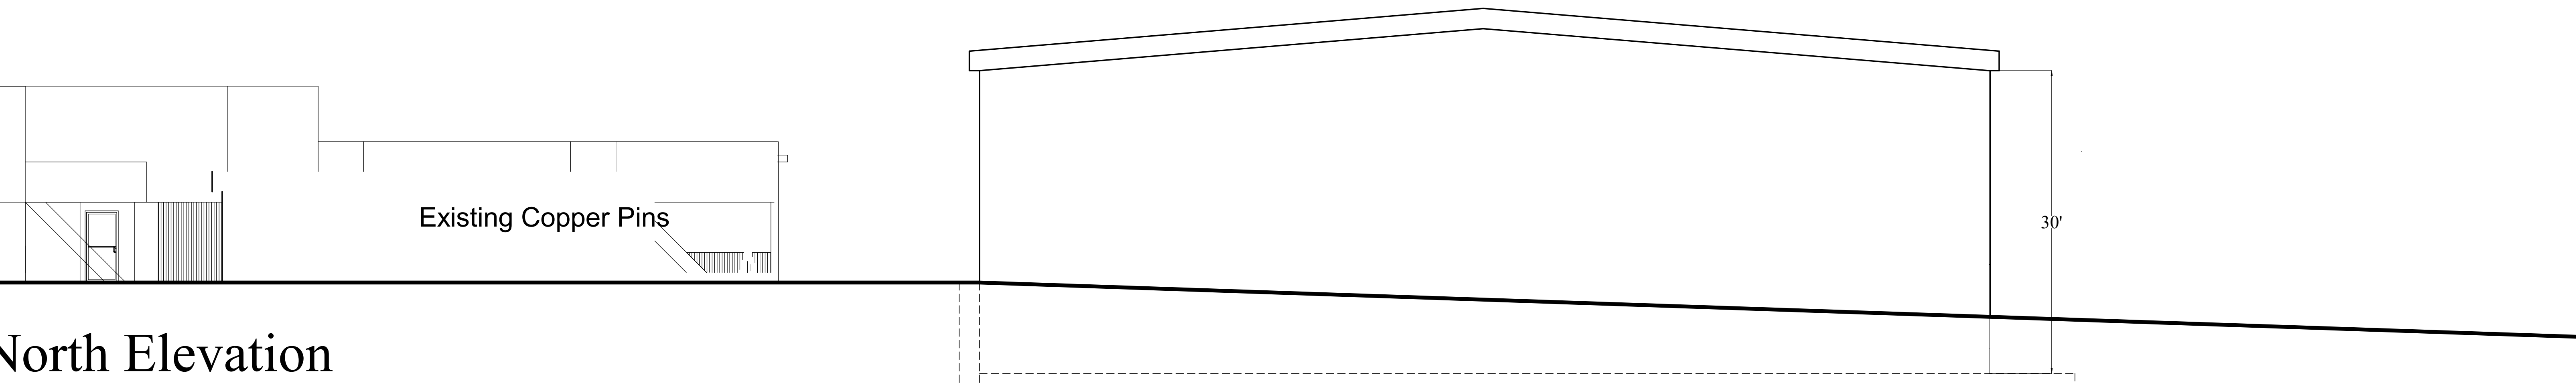


North Elevation

REVISION			
3/19/2021	v02.0	Ifan Payne	First issue based on measured survey
4/28/2021	v02.1	Ifan Payne	Corrected dimensions
5/8/2021	v03.0	Ifan Payne	Changed steel shell
6/28/2021	v04.0	Ifan Payne	Version for pre-engineered contractor

NOTES

1. These drawings do not represent fabrication details of structural or non-structural elements.
2. These drawings do not represent any construction details.
3. All external personal doors are 36" x 80"
4. Dimensions of all door openings are nominal, to be checked by the fabricator.
5. Placement of the centerline of doors is indicated on A-4, East & West Elevations, and on A-5b, 1st Floor Plan.

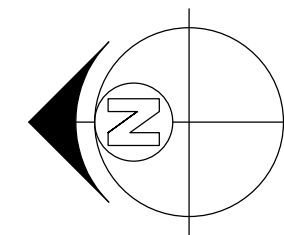

A-2-05 North + South Elevations Warehouse Fabrication Layout v04.0

scale: 1/8" = 1ft

